

## THE CORPORATION OF THE TOWN OF GEORGINA NOTICE OF COMPLETE APPLICATION


The Town of Georgina has received the following application pursuant to the *Planning Act*. Town Council will be considering this application at a future public meeting, the date and time of which will be published on the Town of Georgina website.

**ADDRESS:** 6675 Smith Boulevard  
**LEGAL DESCRIPTION:** Part of Lot 6, Concession 3(G)  
**APPLICANT:** Balasundram and Suthanthi Prakash  
**FILE NO.:** 03.1186  
**WARD COUNCILLOR:** Ward 4 (Councillor Dale Genge)

A Temporary Zoning By-law Amendment application has been submitted by Michael Smith Planning Consultants; Development Coordinators Ltd. on behalf of Balasundram and Suthanthi Prakash, to permit a temporary cricket field on the subject property.

The applicant is proposing to rezone a portion of the subject property from 'Rural (RU) Zone' under Town of Georgina Zoning By-law 500, as amended to 'Site-Specific Rural (RU-XX) Zone' in order to accommodate a proposed cricket field for a maximum of three years.

A key map showing the location of the subject property is provided below and the proposed site plan is attached. **Town File No.: 03.1186; Direct inquiries to Jeff Healey, Supervisor of Development Planning, at (905) 476-4301 ext. 2244 or [jhealey@georgina.ca](mailto:jhealey@georgina.ca). Please reference the File Number in all communications.**

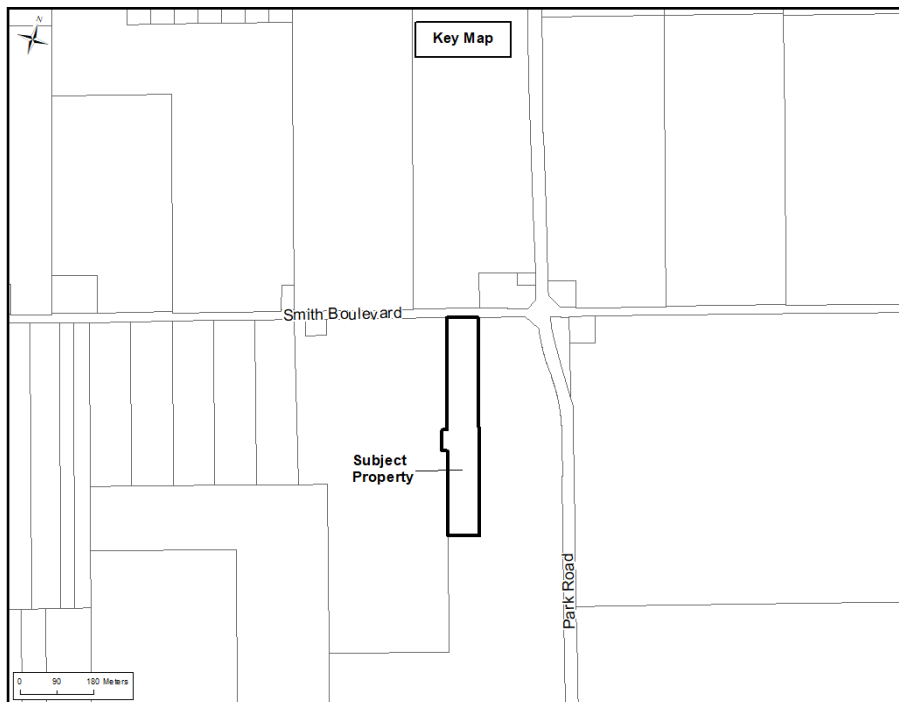

**DATED AT THE TOWN OF GEORGINA THIS 11<sup>th</sup> DAY OF APRIL, 2025**

Town of Georgina address: 26557 Civic Centre Road, Keswick, ON, L4P 3G1

**ADDITIONAL INFORMATION:**

Additional information and/or material related to the proposal, including the proposed Temporary Zoning By-law Amendment, is available upon request. For more information about this matter, including information about preserving your appeal rights, please contact the Planner assigned to the file, as noted above. If you wish to be notified of the decision of Town Council for the submitted application, you must make a written request to the Town of Georgina.

**PROVIDING COMMENT:**

Written comments should be mailed or emailed to the Planner noted above. Please ensure you include your name and address for record-keeping purposes and so that you may be contacted if necessary.


**NOTICE OF COLLECTION OF PERSONAL INFORMATION:**

Personal information collected in response to this planning notice or in relation to this application will be used to assist Town Staff and Council to process the application and make a decision on this matter. Such personal information is collected under the authority of the *Municipal Act*, the *Municipal Freedom of Information and Protection of Privacy Act*, the *Planning Act*, and all other relevant legislation, and will become part of the public record, may be viewed by the general public, and may be published in a Planning Report and Council Agenda. Questions about this collection may be directed to the Town Clerk, Rachel Dillabough, at 905-476-4305, ext. 2223, or by email to [rdillabough@georgina.ca](mailto:rdillabough@georgina.ca).

---

**DATED AT THE TOWN OF GEORGINA THIS 11<sup>th</sup> DAY OF APRIL, 2025**

Town of Georgina address: 26557 Civic Centre Road, Keswick, ON, L4P 3G1

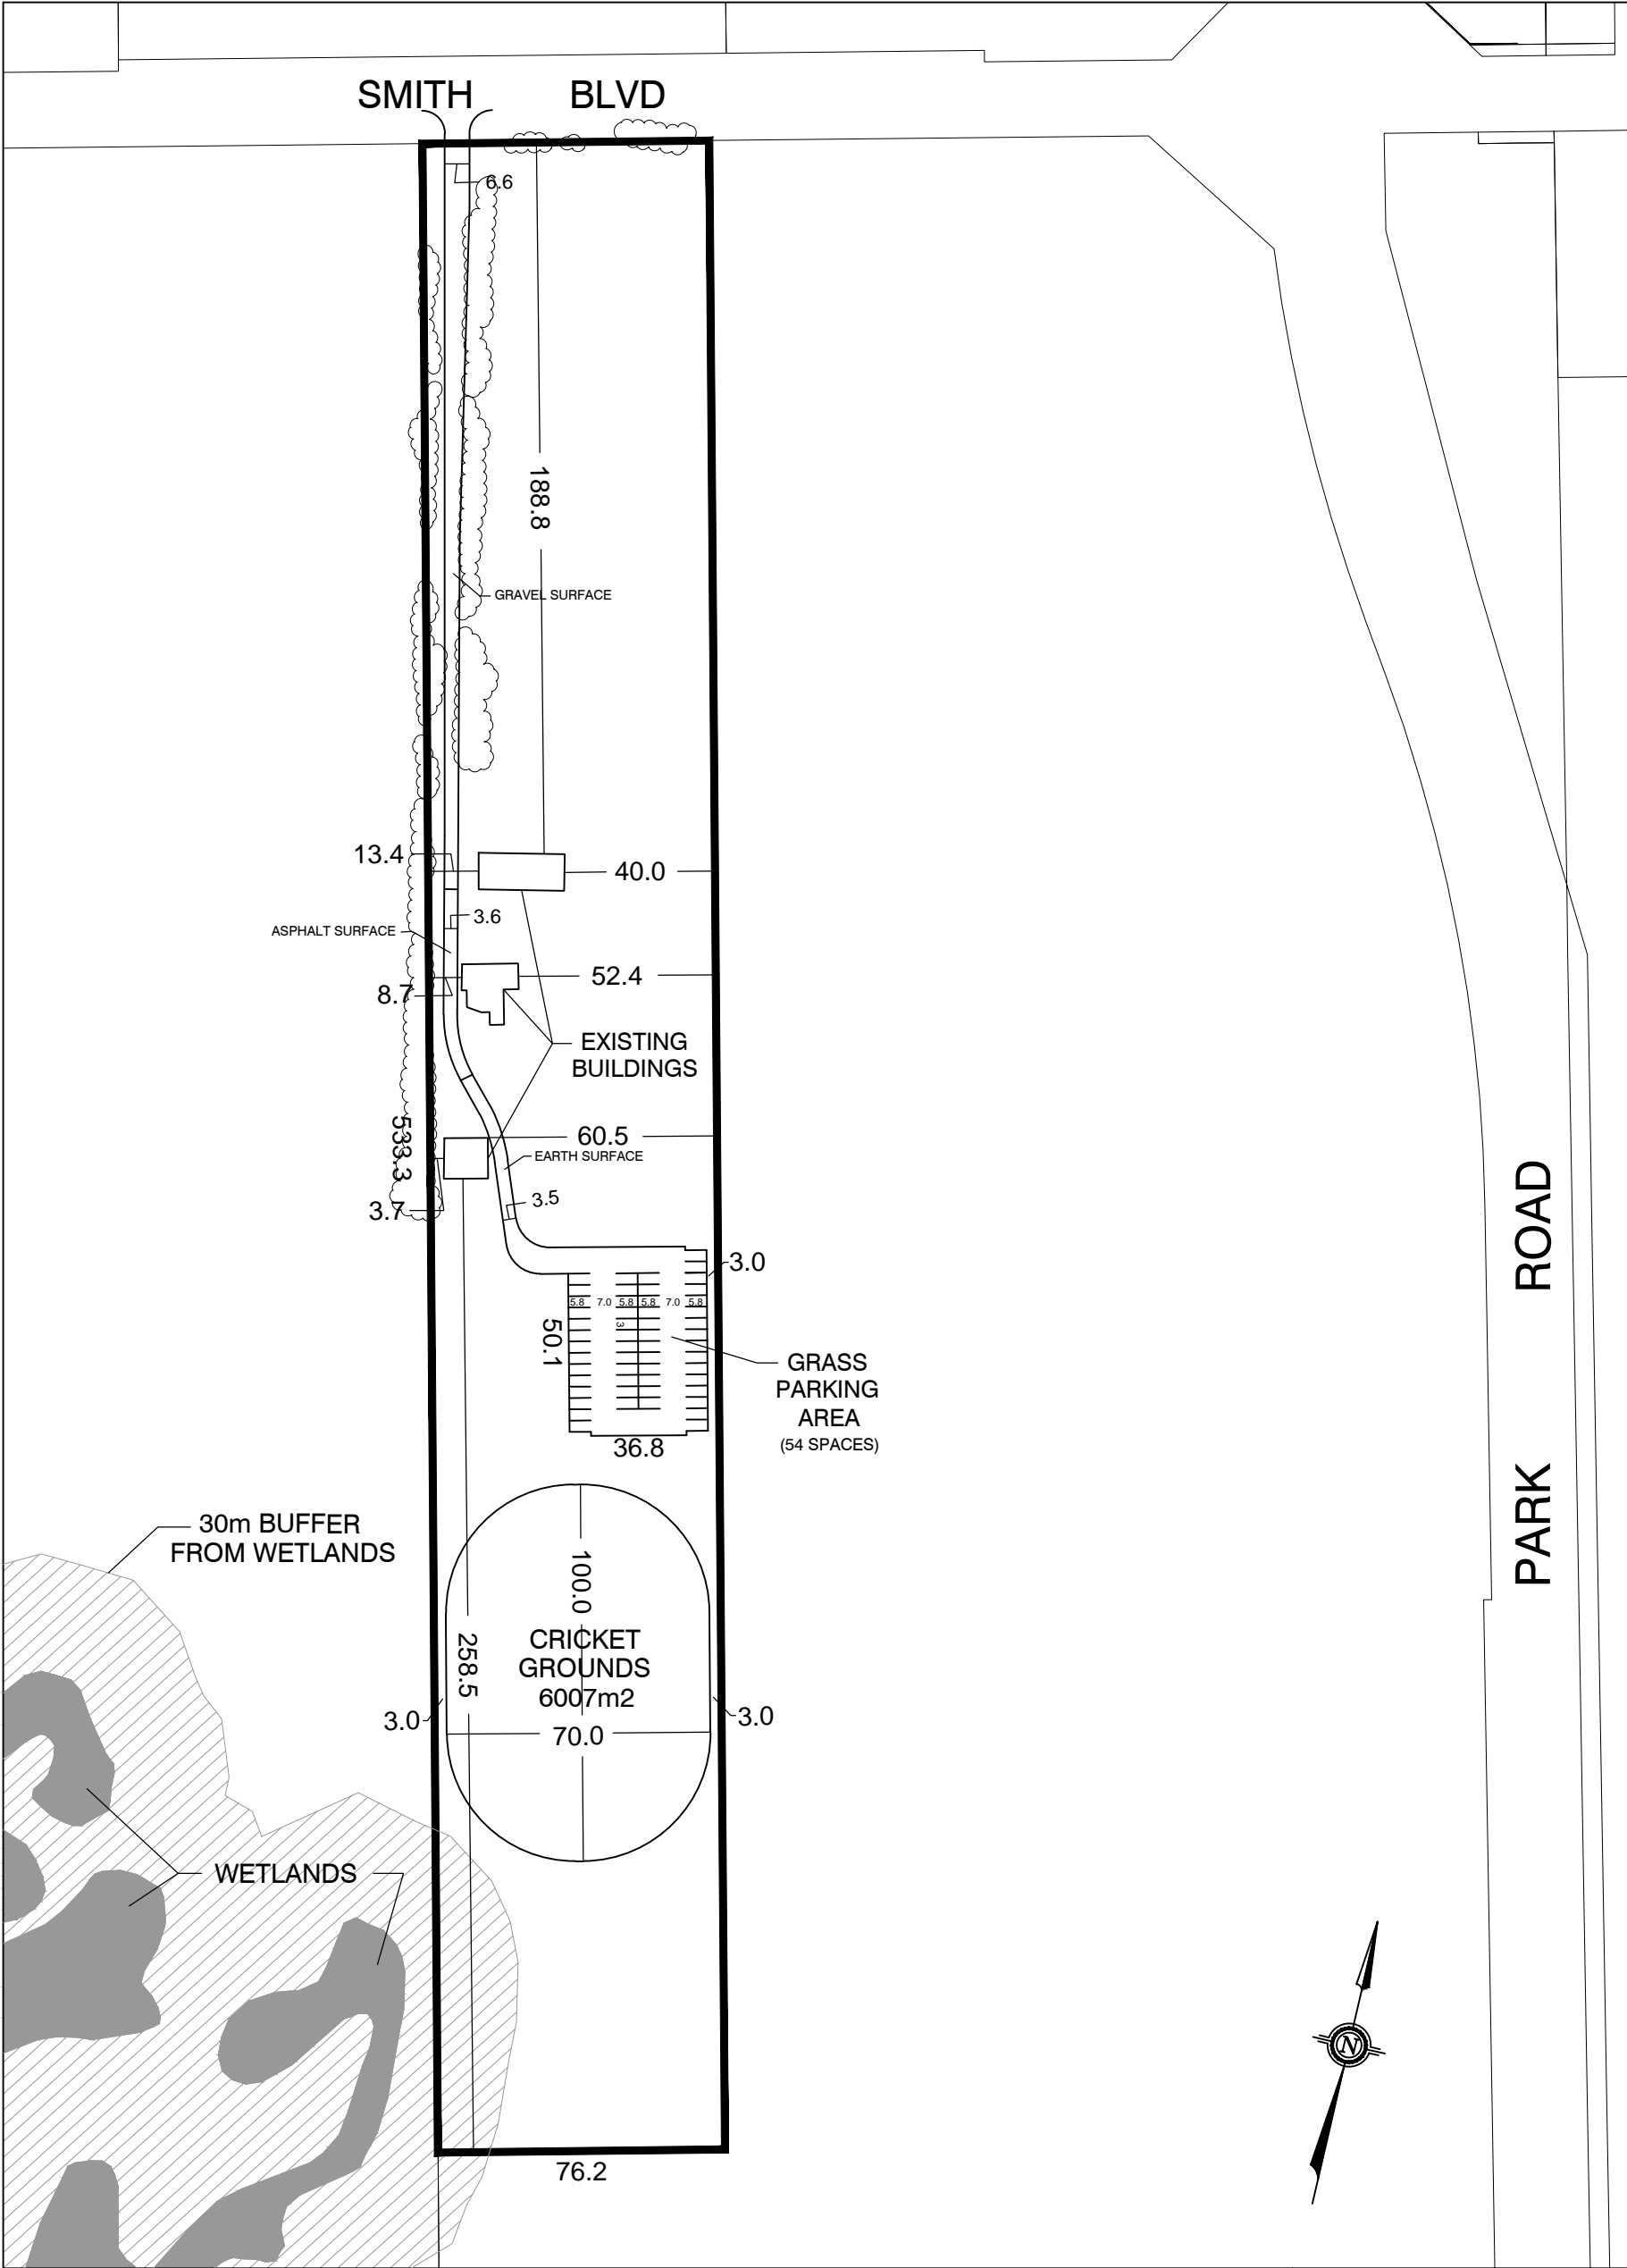

Subject Lands - 4.06 ha



CONCEPTUAL SITE PLAN  
PRAKASK BALASUNDRUM

6675 SMITH BLVD  
TOWN OF GEORGINA  
REGIONAL MUNICIPALITY OF YORK

0m20m4060m

Scale: 1:1000

NOT TO SCALE

No.	Description	Date
1		
2		
3		

Michael Smith

PLANNING CONSULTANTS  
DEVELOPMENT COORDINATORS LTD.

Drawn by: VT	Date: JULY 3, 2024	Drawing Number: 1441-00
Checked by: M.R.E.S.		
Approved by: M.R.E.S.		